

Key:

- Woodburn Shopping Centre
- Proposed extension footprint

Figure 1: Satellite image showing the location of the proposed Woodburn Shopping Centre extension footprint

Prepared By:
GREEN CHOICE CONSULTING

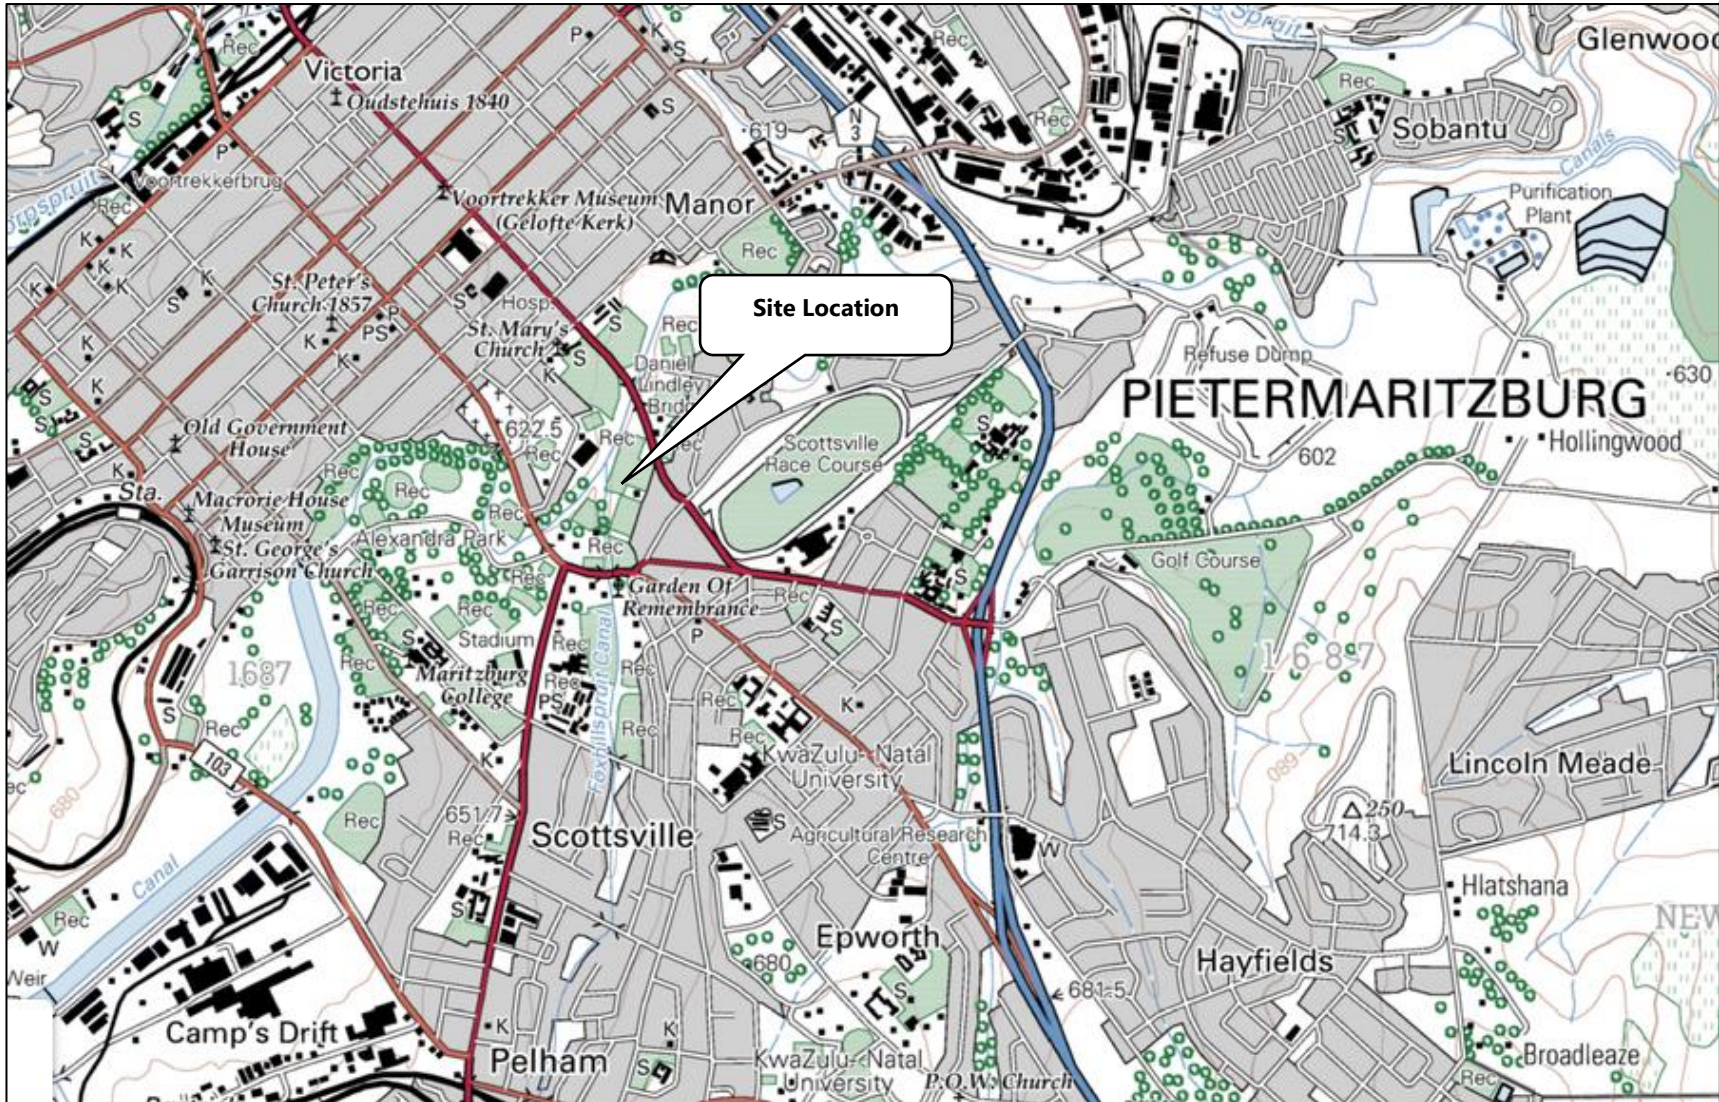


Figure 2: Enlarged portion of a 1: 250 000 topographic map showing the site's location.